


**ENLARGED PLAN OF  
BYRE BATHROOM**  
1:50

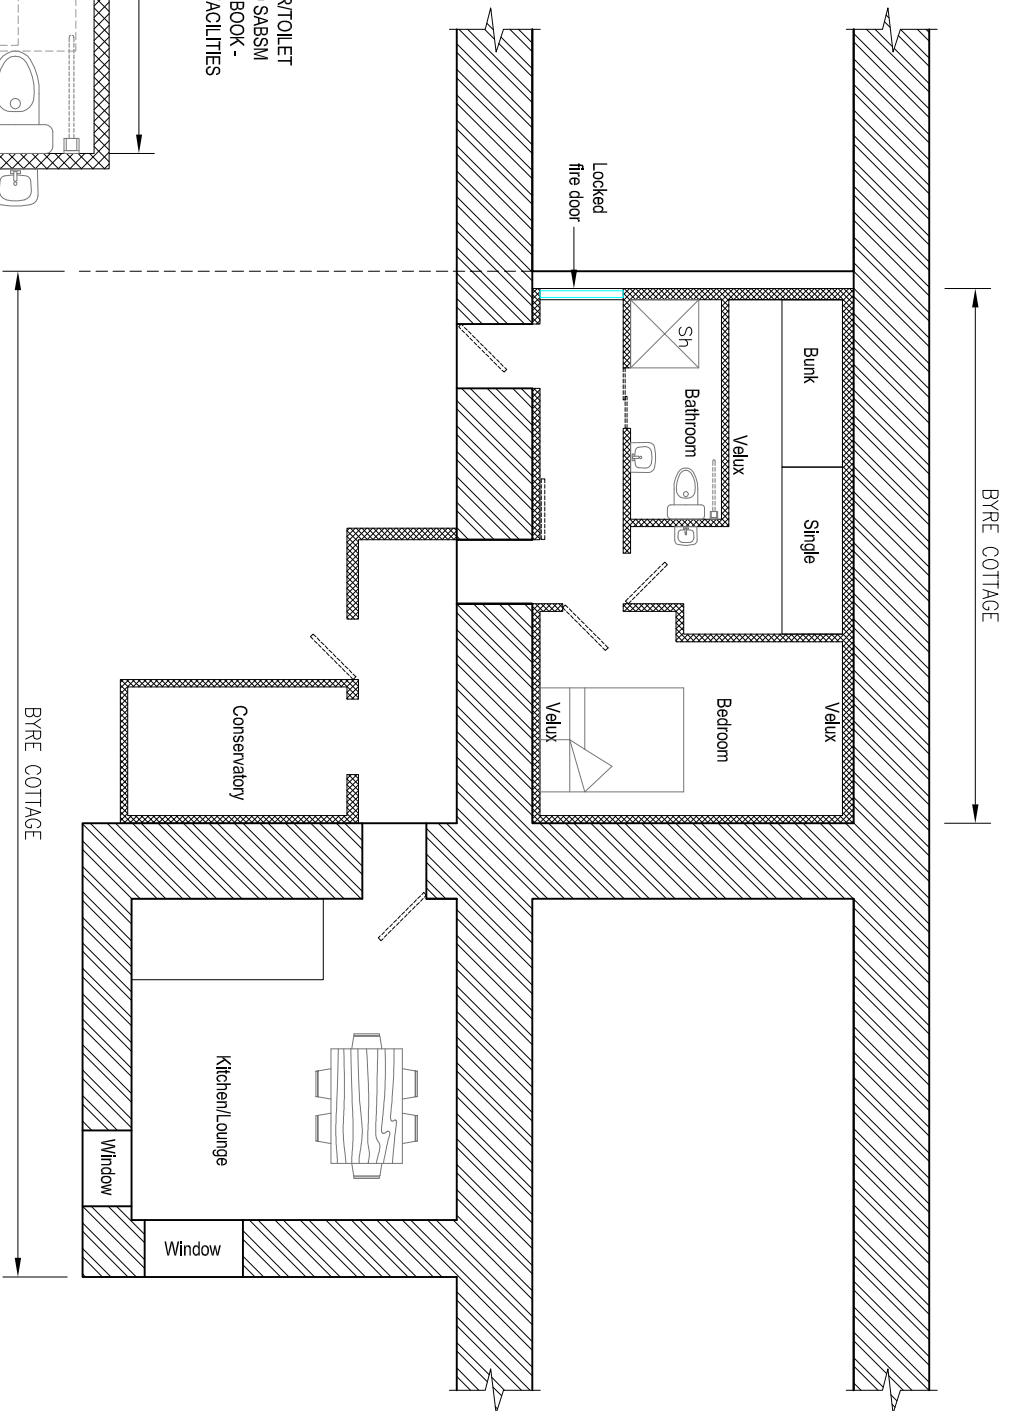

**BYRE COTTAGE  
FLOOR PLAN**  
1:100